



ØØ WIDE HANGER

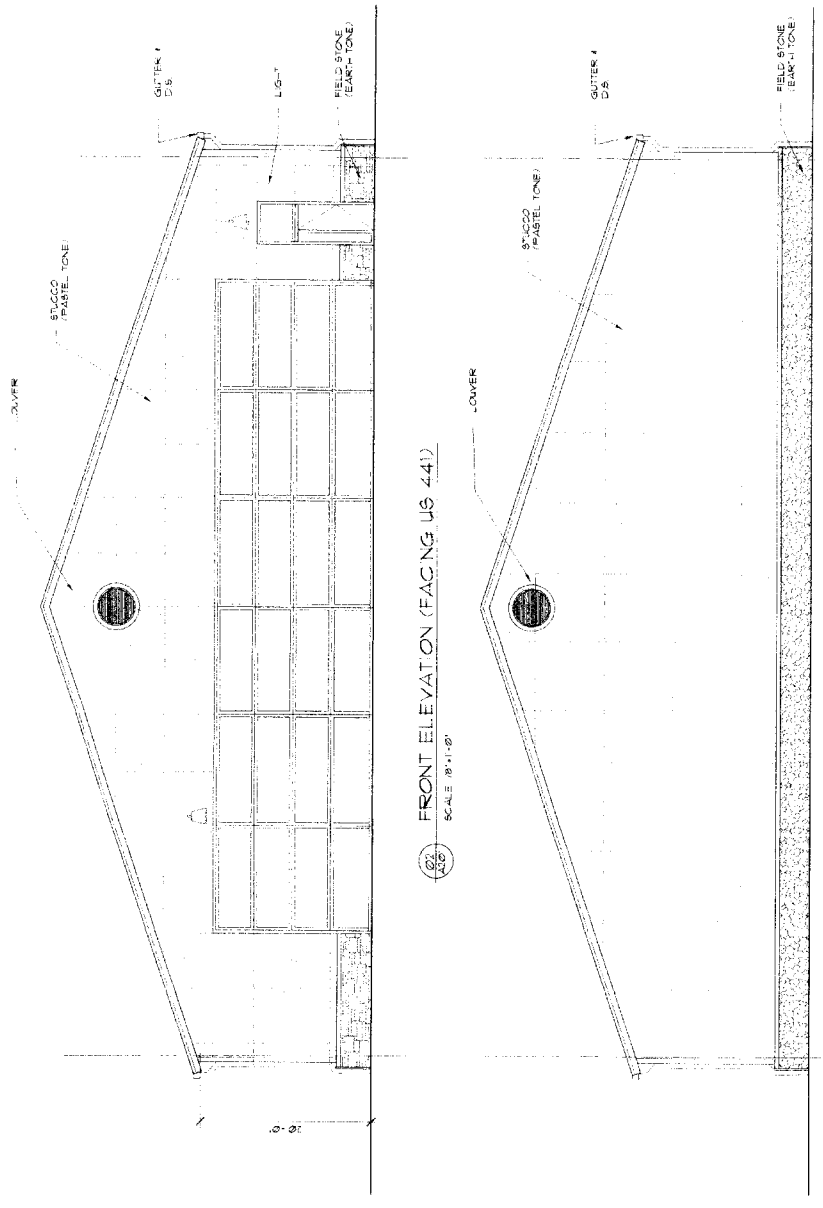

FRONT ELEVATION (FACING US 441)
SCALE 1/8"=1'-0"

REAR ELEVATION (FACING US 441)
SCALE 1/8"=1'-0"

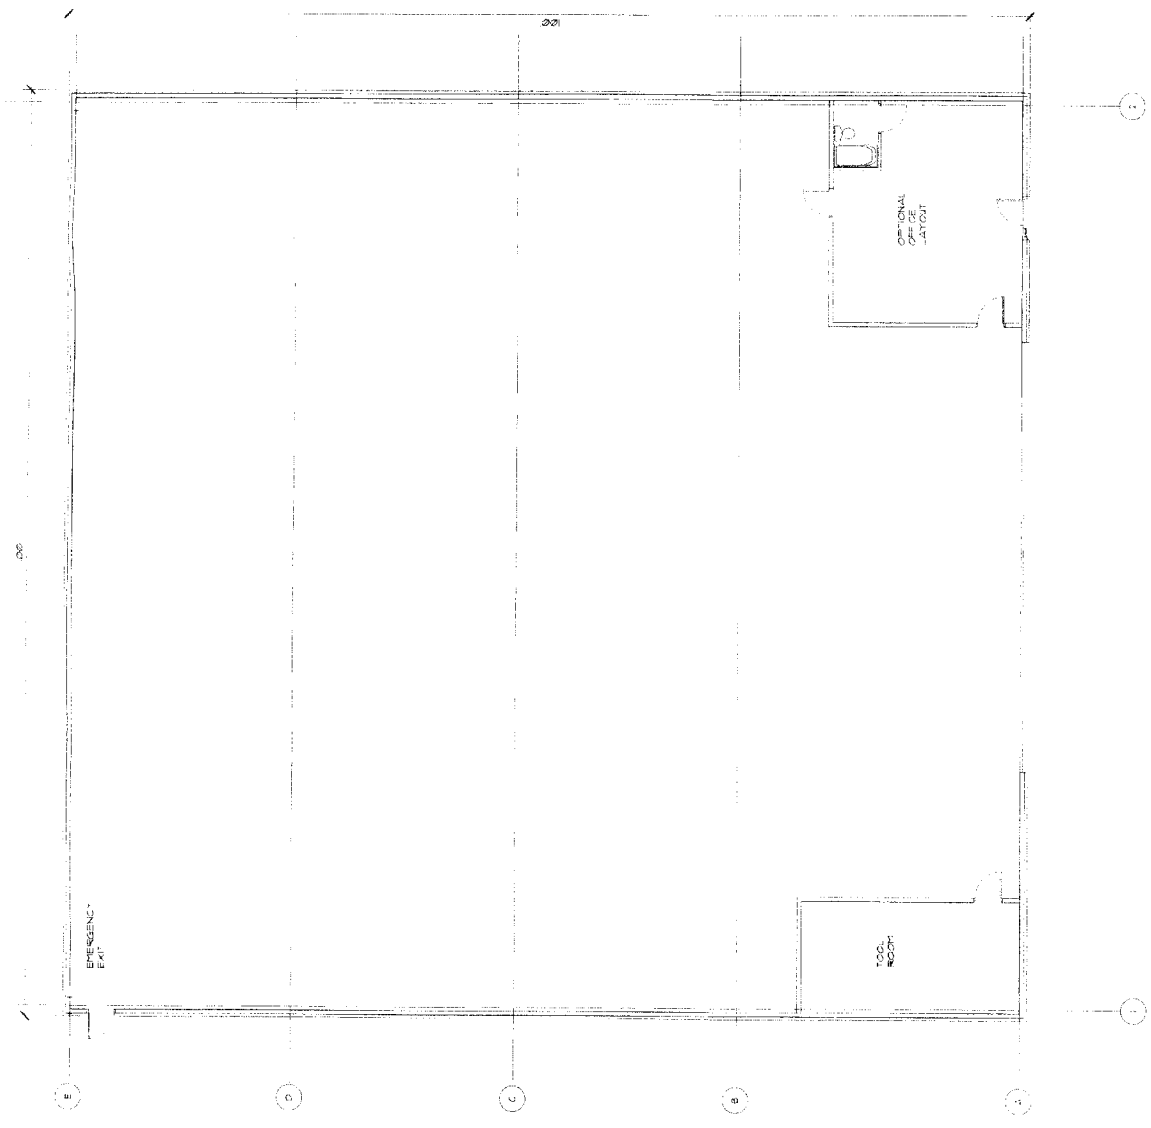

FLOOR PLAN
SCALE 1/8"=1'-0"

Handwritten signature and initials:
R. Apopka
1/1/04

Project Issue No.	Date	Description
1	07-04-04	INS. DEVELOP.
2	07-16-04	CITY COMMENTS
3	07-16-04	CITY COMMENTS
4	07-16-04	CITY COMMENTS
5	07-16-04	FINAL DEV. PLAN
6	07-16-04	FINAL DEV. PLAN
7	1/1/04	FINAL DEVELOP.


Client:
Orlando County Aviation Services, Inc.
 1320 Northridge Drive
 Longwood, FL 32750

Project:
Orlando Apopka Airport
 4040 US Highway 441
 Apopka, FL 32766-0470


ROBERT
HARRIS
 ARCHITECT
 4015 W. STATE ROAD
 SUITE 202
 TUCUMCUM, FL 32789
 TEL: 407/447-3355
 FAX: 407/447-3355
 T.A. REG. NO. AR 4559

Job Number: 400
 Drawn By: DSH
 Drawing Name: ELEVATIONS 1
 Drawing Type: PLAN
 Drawing Number: **A201**


8'5" WIDE HANGER

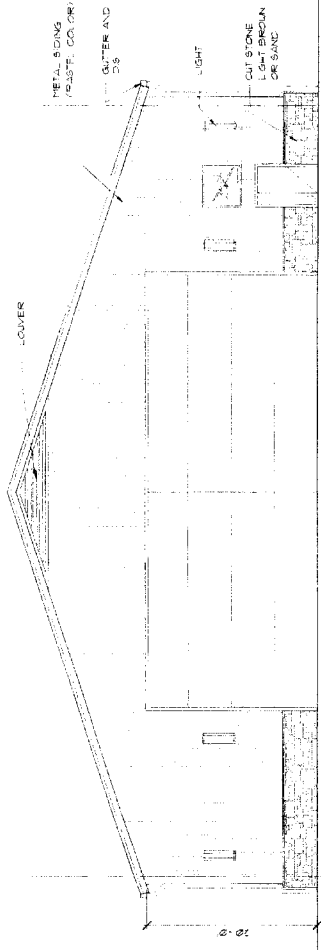

FRONT ELEVATION (NOT FACING US 441)

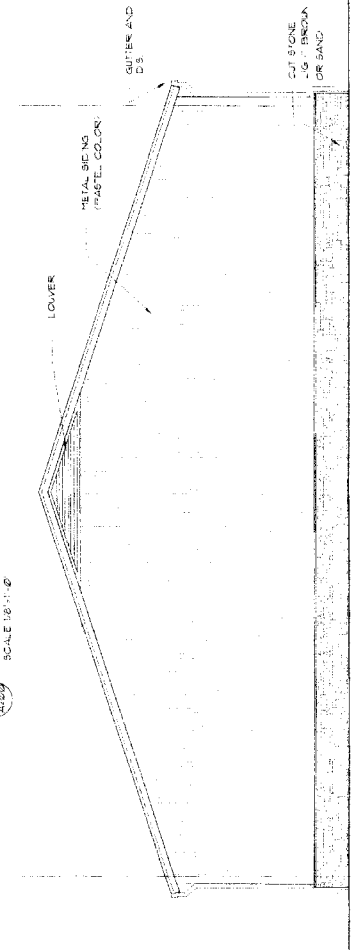


REAR ELEVATION (NOT FACING US 441)

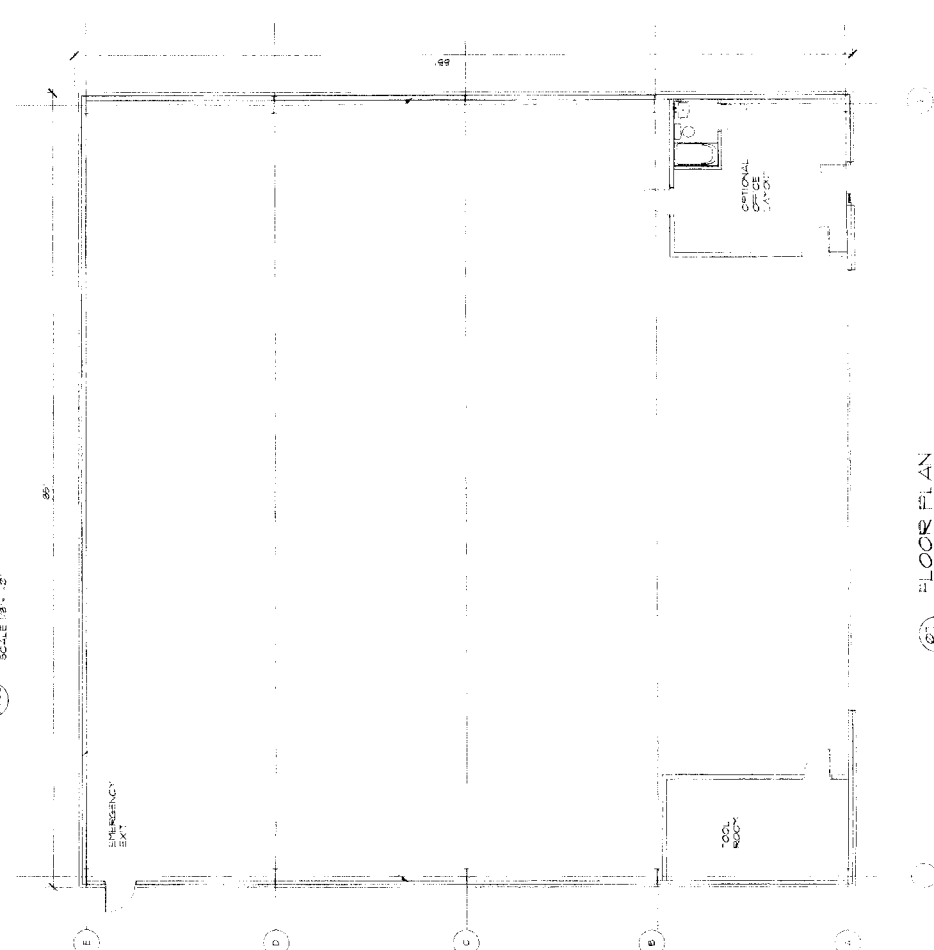


FLOOR PLAN


12'0" WIDE HANGER

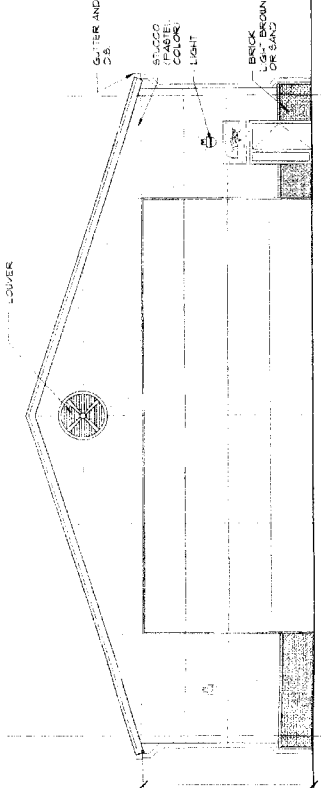

FRONT ELEVATION (FACING US 441)

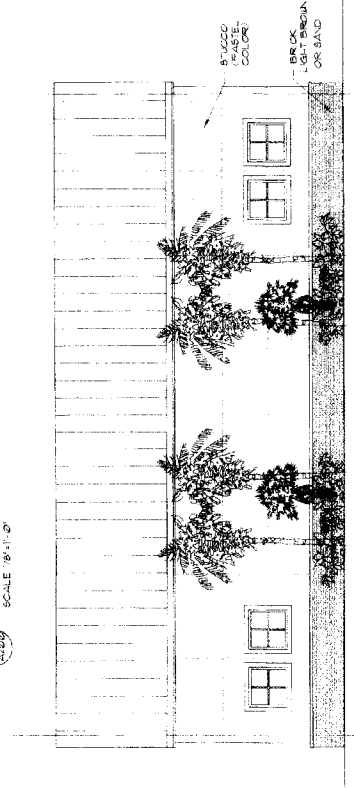


REAR ELEVATION (FACING US 441)

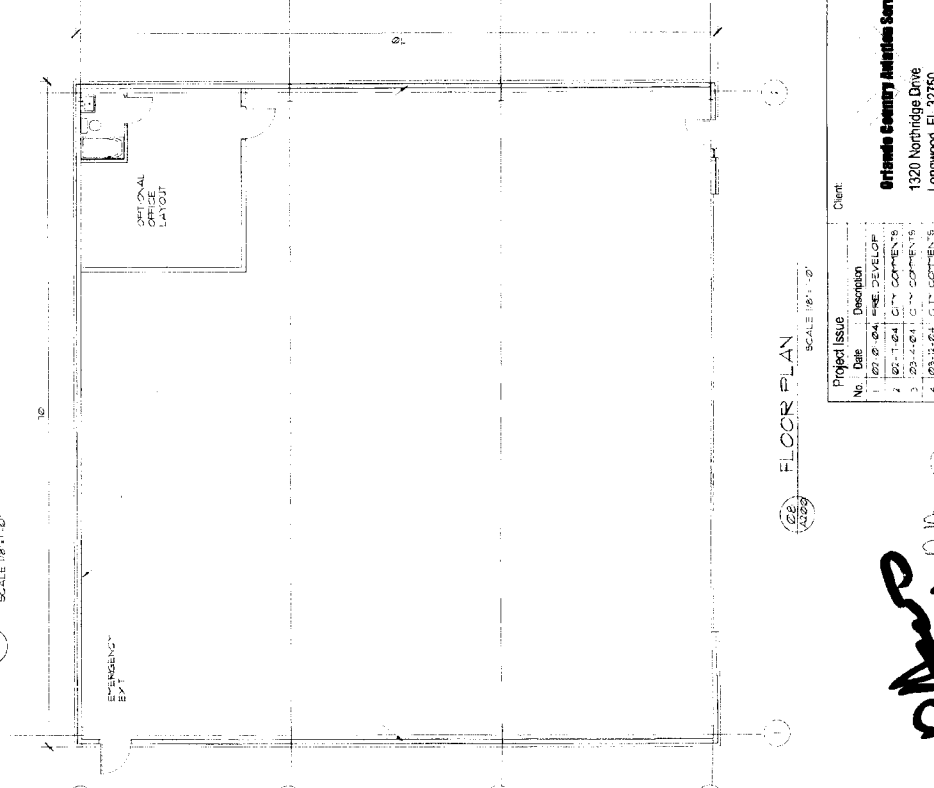


FLOOR PLAN


5'0" WIDE HANGER

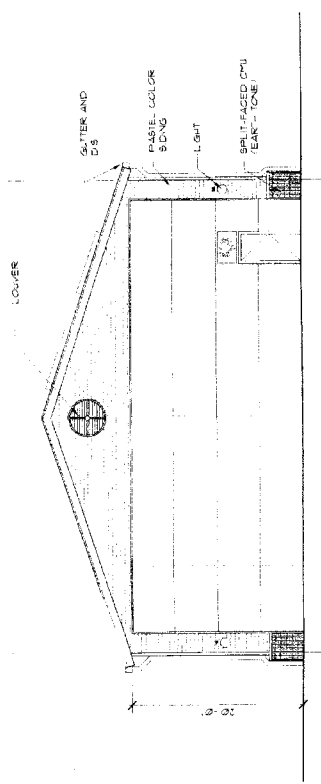

FRONT ELEVATION (FACING US 441)

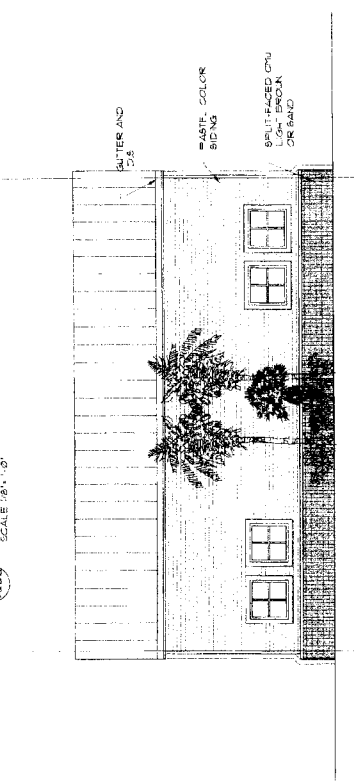

REAR ELEVATION (FACING US 441)

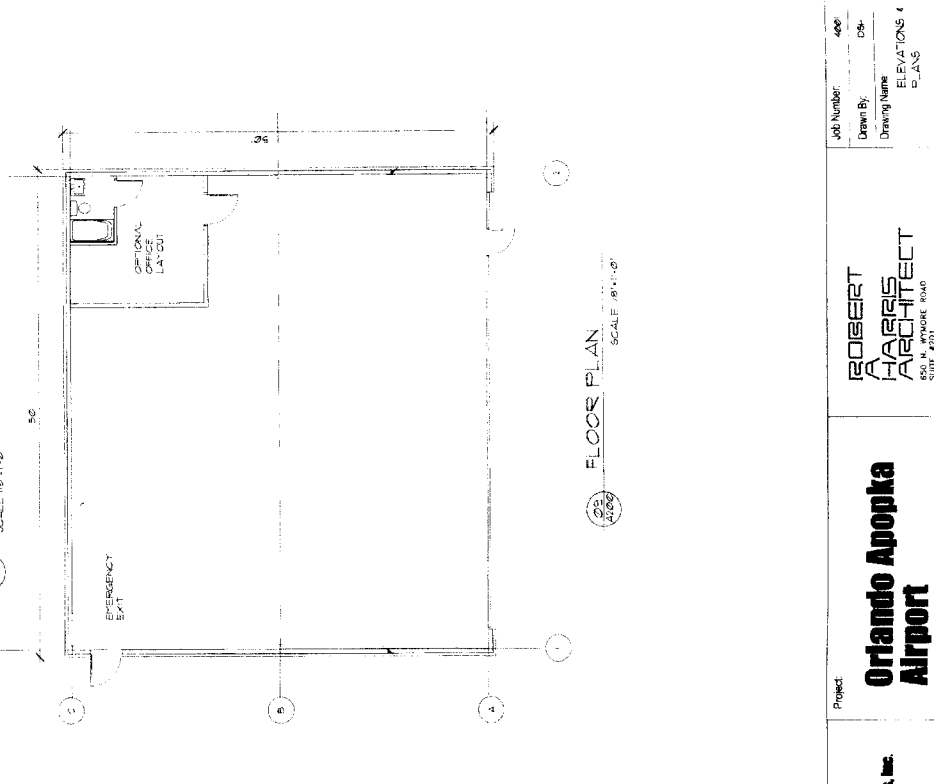

FLOOR PLAN

No.	Date	Description
1	02-10-04	PRE DEVELOP
2	02-11-04	CITY COMMENTS
3	03-11-04	CITY COMMENTS
4	03-11-04	CITY COMMENTS
5	05-21-04	FINAL DEV PLAN
6	06-24-04	FINAL DEV PLAN
7	11/17/04	FINAL DEVELOP

Client
Orlando County Median Services, Inc.
 1320 Northridge Drive
 Longwood, FL 32750

Project
Orlando Apopka Airport
 4040 US Highway 441
 Apopka, FL 32768-0470

Job Number: 400
 Drawn By: CR
 Drawing Name: ELEVATIONS & PLANS
 Drawing Number: **A200**

ROBERT A. HARRIS ARCHITECT
 3011 WINDYBROOK ROAD
 WINTER PARK, FL 32789
 TEL: 407/744-7140
 FAX: 407/744-7140
 FLA. REG. NO. 48,859

Handwritten notes:
 12/10/04
 12/10/04
 12/10/04