



ØØ WIDE HANGER

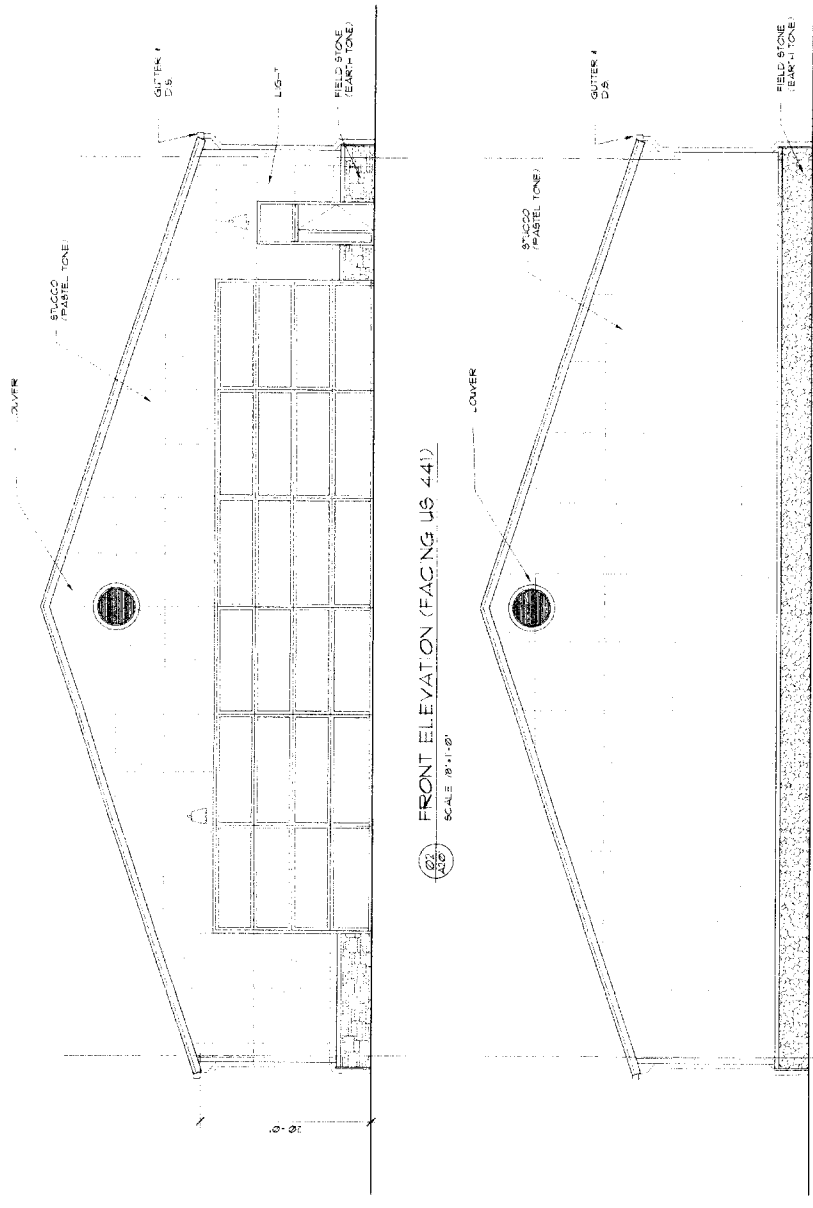

FRONT ELEVATION (FACING US 441)  
SCALE 1/8"=1'-0"

REAR ELEVATION (FACING US 441)  
SCALE 1/8"=1'-0"

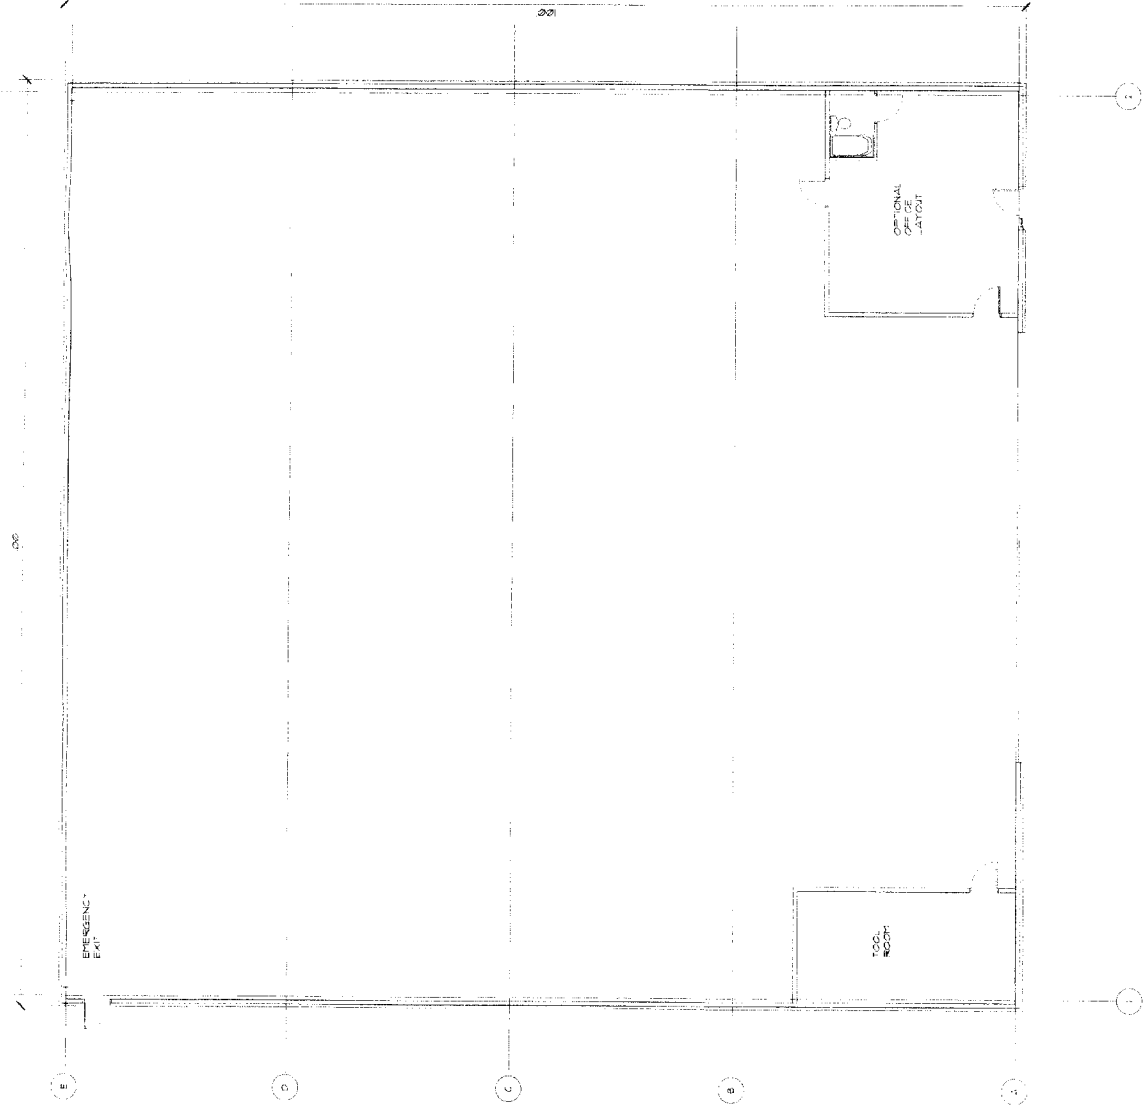

FLOOR PLAN  
SCALE 1/8"=1'-0"

*Handwritten signature and date:*  
R. Apopka  
7/20/10

Project Issue	Date	Description
1	07-06-10	INS. DEVELOP.
2	07-16-10	CITY COMMENTS
3	07-16-10	CITY COMMENTS
4	07-16-10	CITY COMMENTS
5	07-16-10	FINAL DEV. PLAN
6	07-16-10	FINAL DEV. PLAN
7	7/17/10	FINAL DEVELOP.


Client:  
**Orlando County Aviation Services, Inc.**  
 1320 Northridge Drive  
 Longwood, FL 32750

Project:  
**Orlando Apopka Airport**  
 4040 US Highway 441  
 Apopka, FL 32766-0470


Job Number: 400  
 Drawn By: DSH  
 Drawing Name: ELEVATIONS 1  
 Drawing Number: A201

ROBERT HARRIS ARCHITECT  
 4011 W. STATE ROAD  
 SUITE 202  
 TUCUMCUM, FL 32789  
 TEL: 407/447-3355  
 FAX: 407/447-3355  
 T.A. REG. NO. AR 4559


8'5" WIDE HANGER

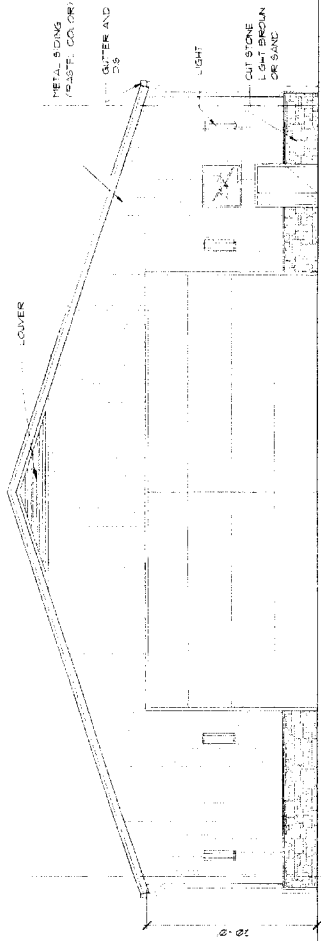

FRONT ELEVATION (NOT FACING US 441)

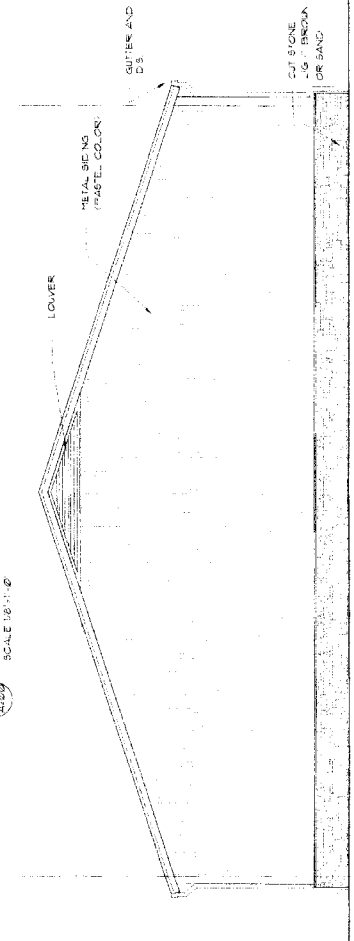


REAR ELEVATION (NOT FACING US 441)

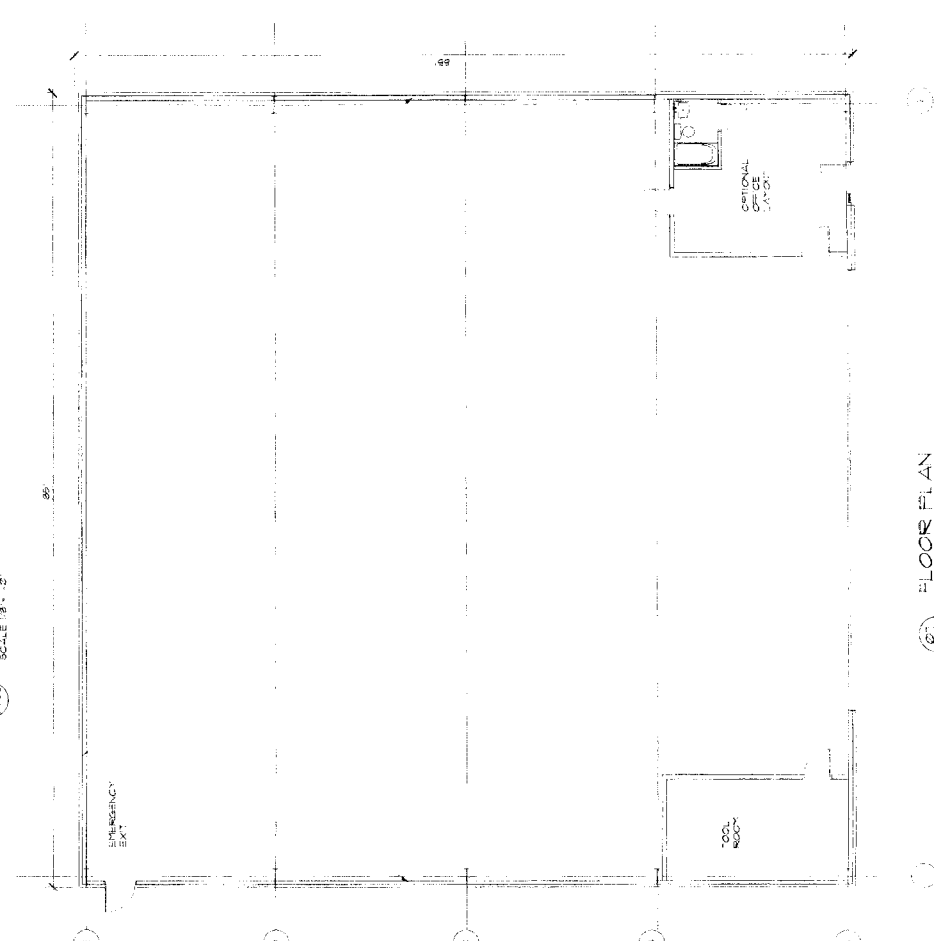


FLOOR PLAN


12'0\"/>

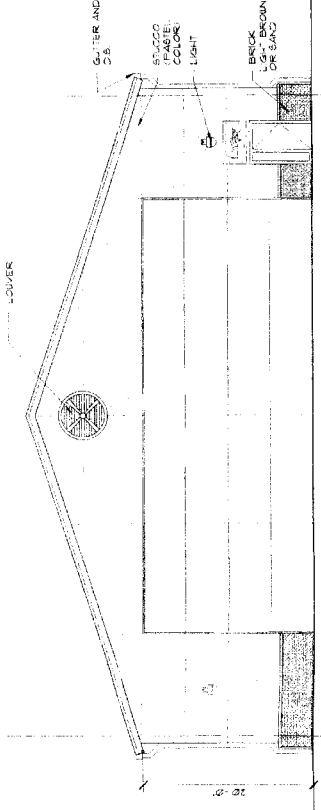

FRONT ELEVATION (FACING US 441)

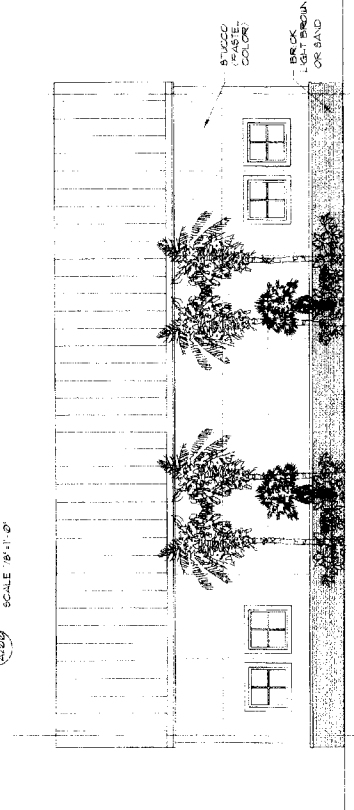


REAR ELEVATION (FACING US 441)

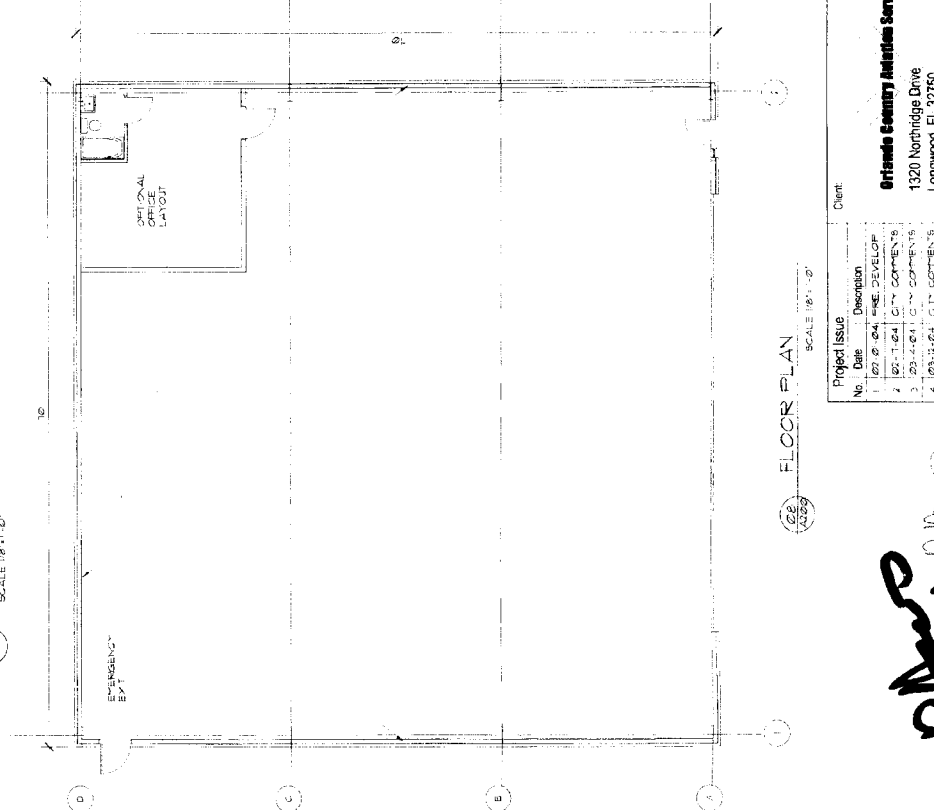


FLOOR PLAN


8'0\"/>

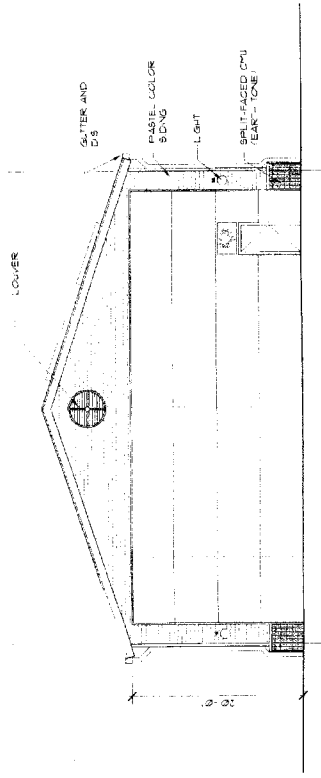

FRONT ELEVATION (FACING US 441)

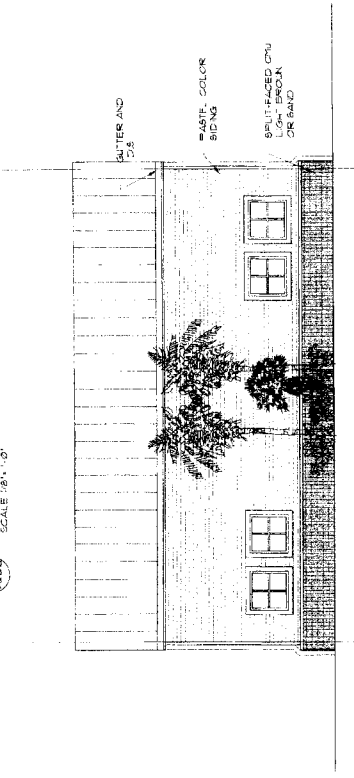

REAR ELEVATION (FACING US 441)

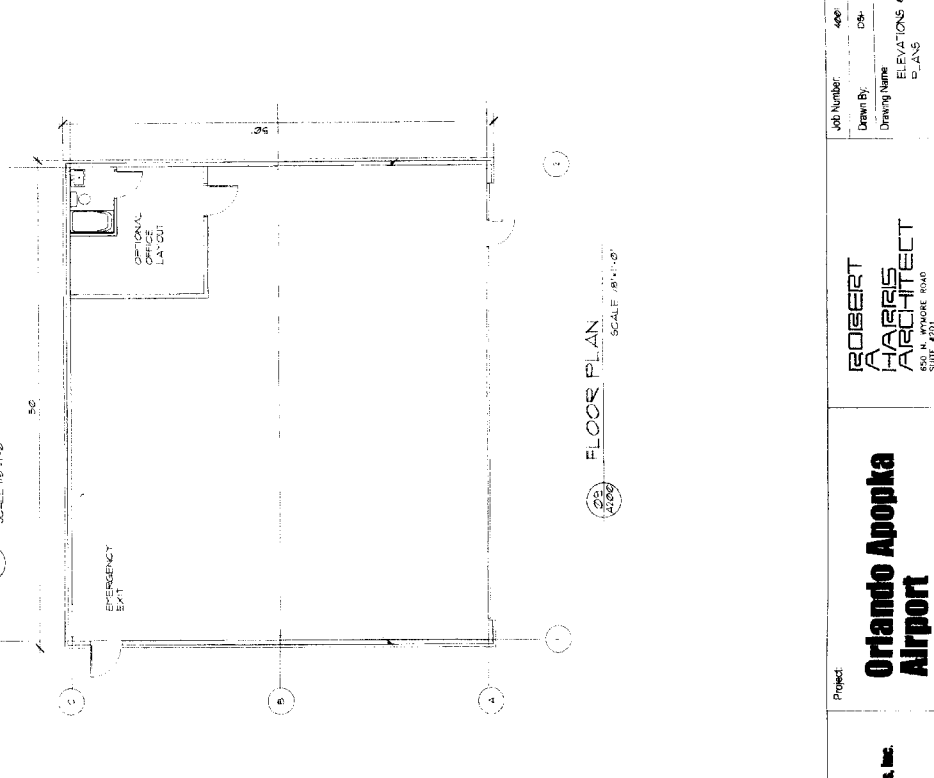

FLOOR PLAN

No.	Date	Description
1	02-24-04	PRE DEVELOP
2	02-24-04	CITY COMMENTS
3	03-11-04	CITY COMMENTS
4	03-11-04	CITY COMMENTS
5	05-21-04	FINAL DEV PLAN
6	06-24-04	FINAL PLAN CORRECTIONS
7	11/17/04	FINAL DEVELOP

Client

Orlando County Median Services, Inc.

1320 Northridge Drive  
Longwood, FL 32750

Project

Orlando Apopka  
Airport

4040 US Highway 441  
Apopka, FL 32768-0470

Job Number

400

Drawn By

CRK

Drawing Name

ELEVATIONS &

PLANS

Drawing Number

A200

ROBERT  
A  
HARRIS  
ARCHITECT

3011 WINDYBROOK ROAD  
WINTER PARK, FL 32789  
TEL: 407/744-7140  
FAX: 407/744-7140  
FLA. REG. NO. 48,859

*Handwritten notes:*  
APPROVED  
11/17/04